


clif2fury@gmail.com

GRID NORTH

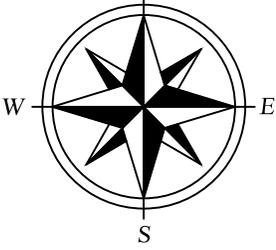

NOTES & LEGEND

⊙ Denotes survey marker found

○ Denotes survey marker set


DRAWN BY : Clifton Charles

DATE : August 27th, 2025

Reference was made To Survey Plan

By Silver Line Survey Dated march 2025

SCALE: 1 inch = 100 feet

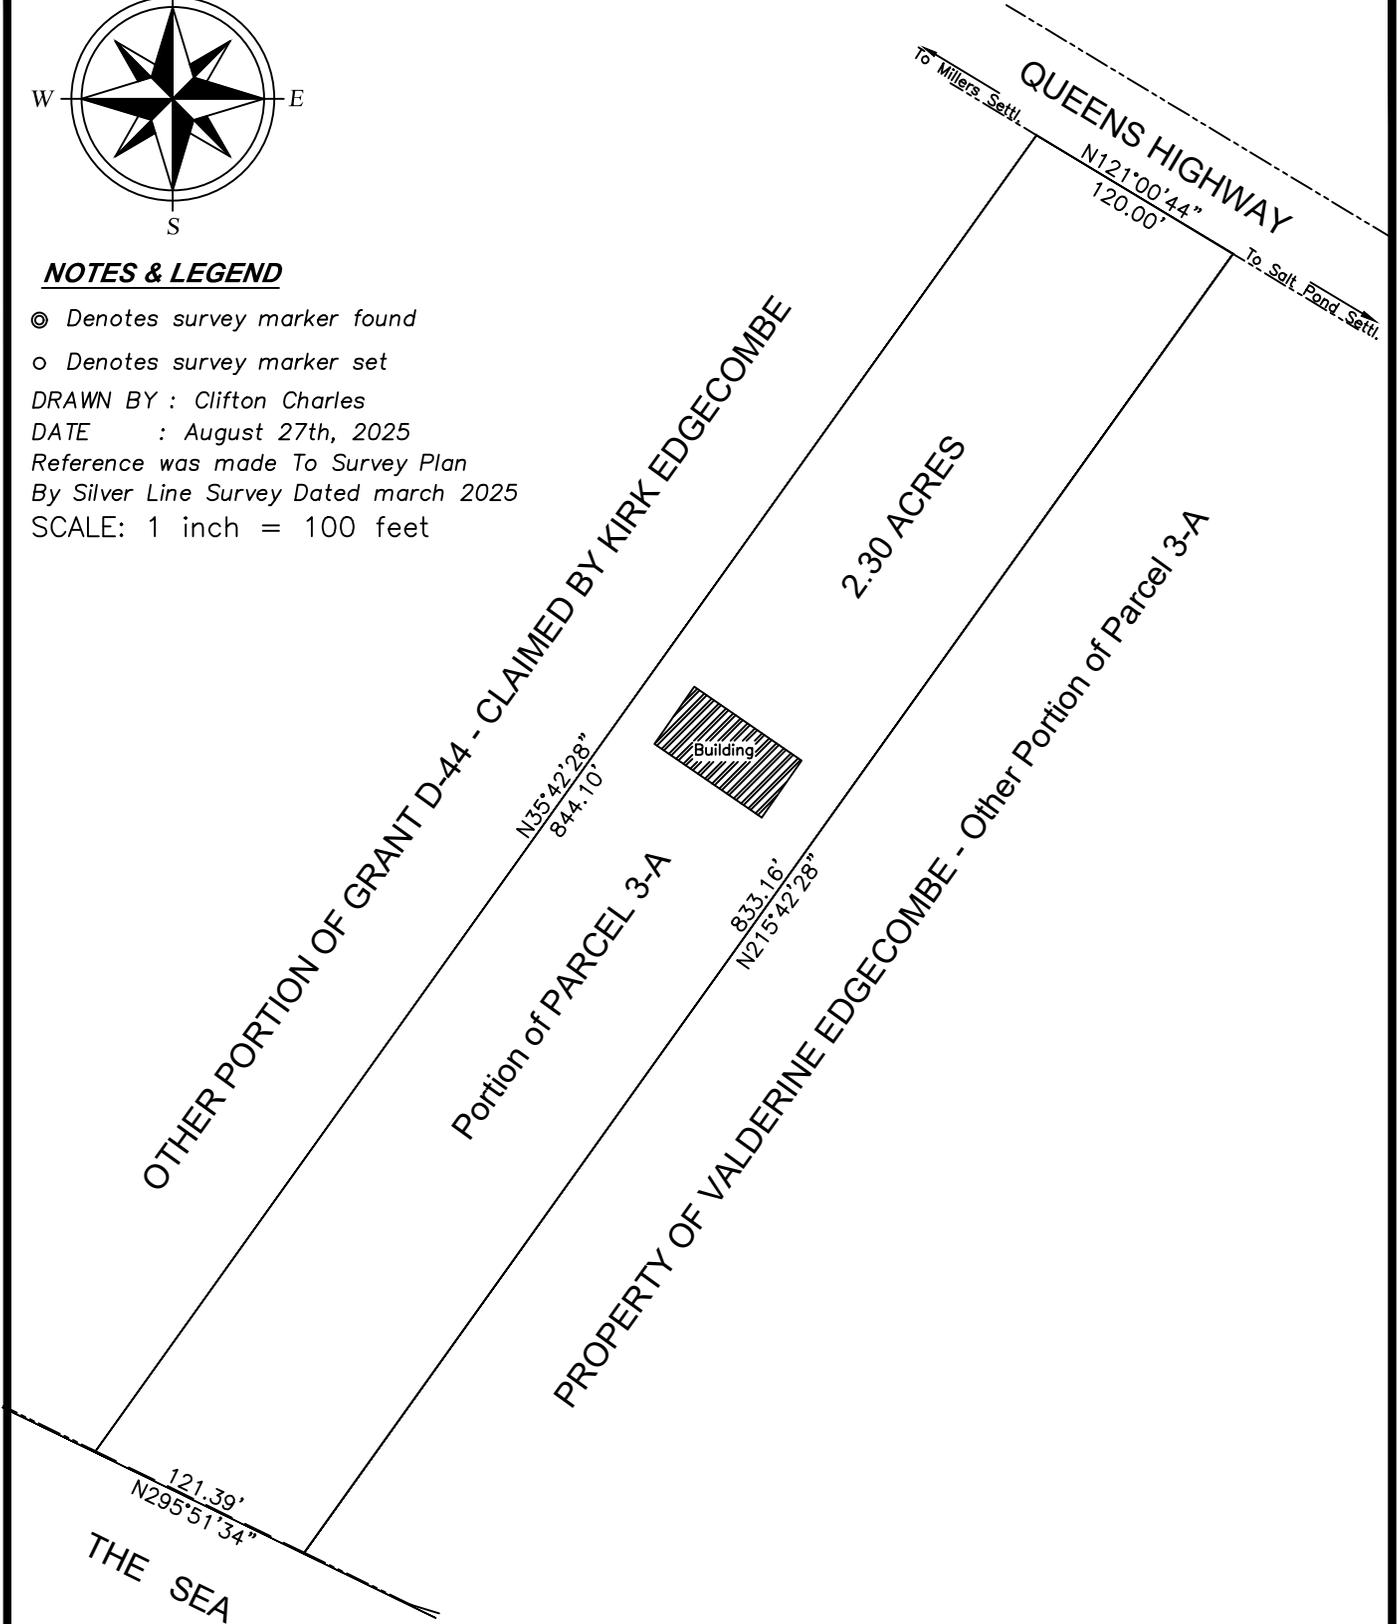

PLAN

SHOWING

A PARCEL OF LAND CONTAINING 2.30 ACRES

BEING A PORTION OF PARCEL 3-A

A PART OF CROWN GRANT D-44

SITUATE

ON THE SOUTHWESTERN SIDE OF QUEEN'S HIGHWAY

MCKANN'S SETTLEMENT - LONG ISLAND

IN THE COMMONWEALTH OF THE BAHAMAS

PREPARED AT THE INSTANCE OF

VALDERINE EDGEcombe

